



-1.1 CAVE	66,70m ²	0.9 CLOSET QUARTO 02	4,50m ²	1.4 SALA	19,80m ²
0.1 LOJA	41,20m ²	0.10 JARDIM INTERIOR	10,00m ²	1.5 I. SANITÁRIA	2,80m ²
0.2 ARRUMOS	1,50m ²	0.11 JARDIM	2,20m ²	1.6 ARRUMOS	1,40m ²
0.3 I.S. SERVIÇO	4,40m ²	0.12 PÁTIO	14,80m ²	1.7 TERRAÇO	33,10m ²
0.4 VESTÍBULO	9,70m ²	0.13 JARDIM	21,00m ²	1.8 VESTÍBULO	2,20m ²
0.5 QUARTO 01	15,80m ²	0.14 PISCINA	16,40m ²	1.9 COZINHA	3,00m ²
0.6 I.S. QUARTO 01	4,30m ²	1.1 VESTÍBULO	1,40m ²	1.10 SALA	9,90m ²
0.7 QUARTO 02	14,30m ²	1.2 COZINHA	6,50m ²	1.11 QUARTO	8,20m ²
0.8 I.S. QUARTO 02	4,30m ²	1.3 SALA JANTAR	9,20m ²	1.12 I. SANITÁRIA	3,90m ²


ROYAL VENTURES	196_EP_01
HABITAÇÃO MULTIFAMILIAR	
ESTUDO PRÉVIO	OUTUBRO 2024
PLANTAS	1:100

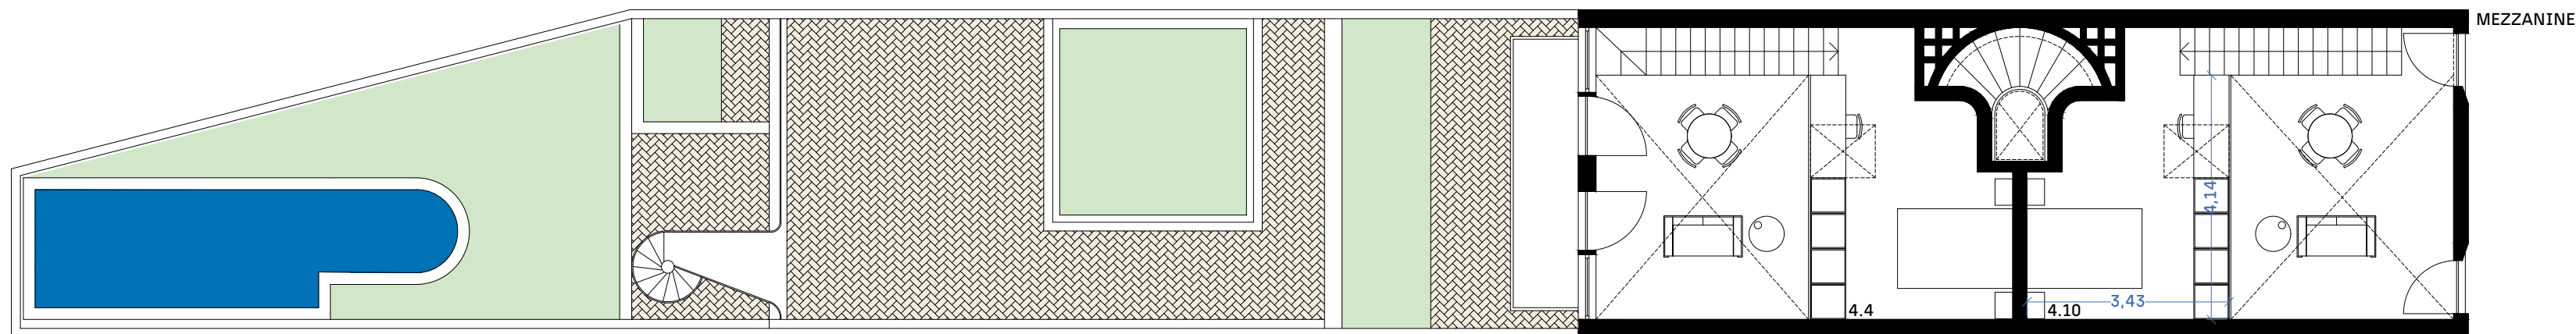


MEZZANINE

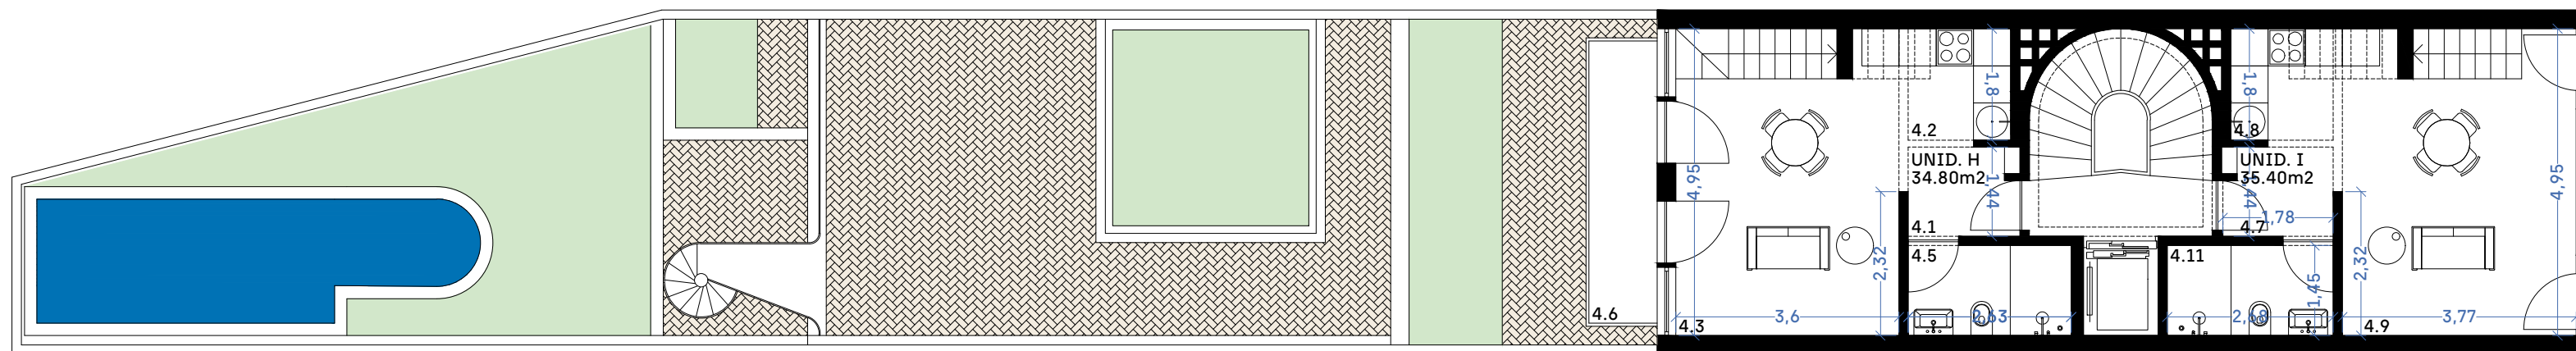

PISO 4

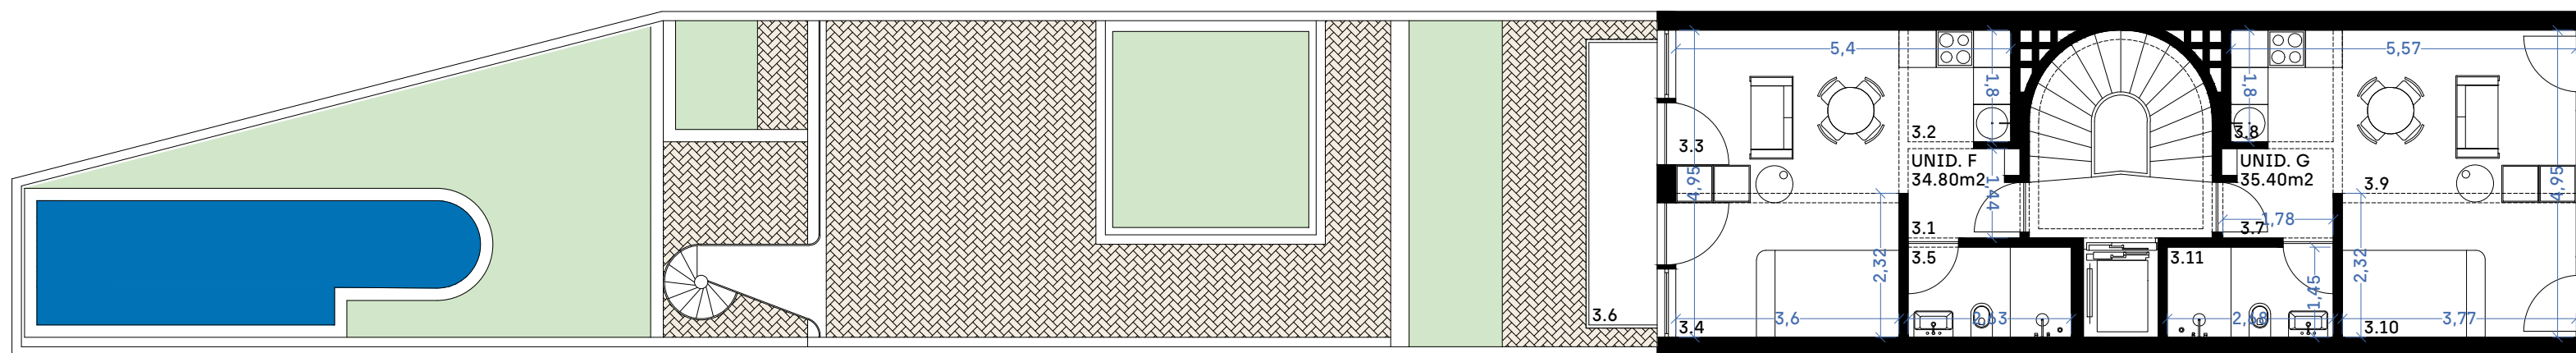


PISO 3

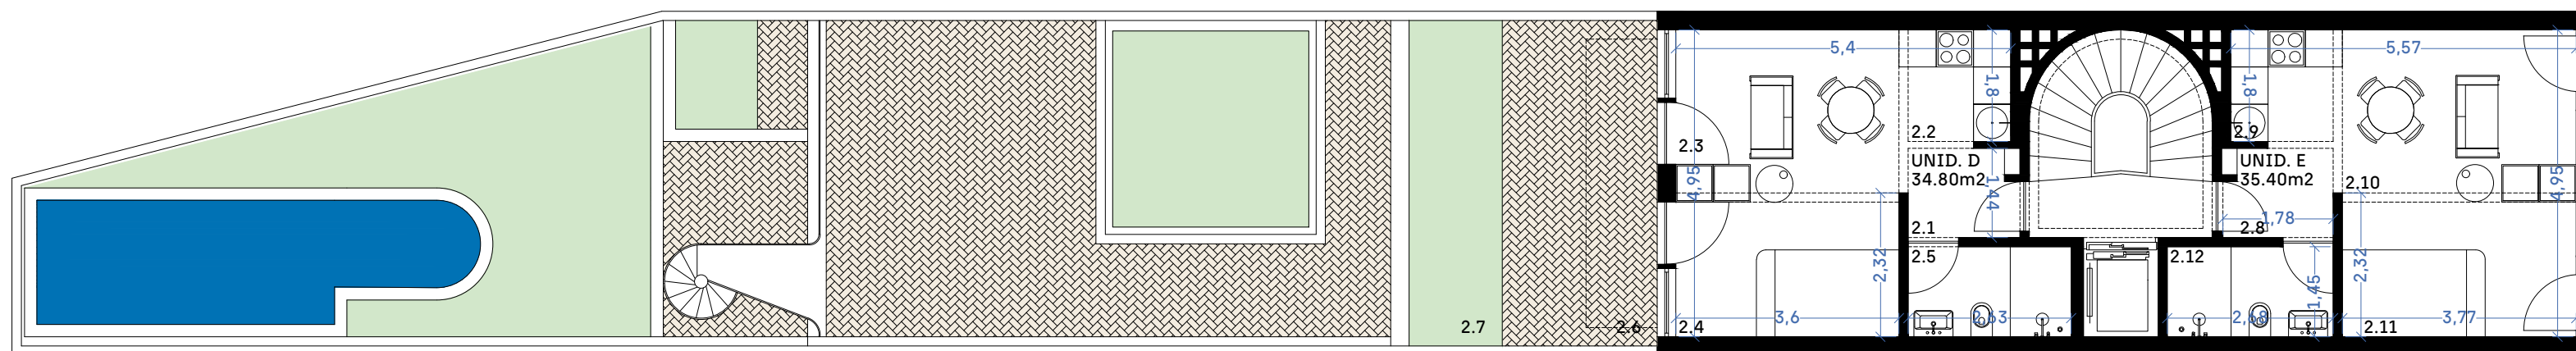

PISO 2

2.1 VESTÍBULO	2,20m2	2.10 SALA	9,90m2	3.7 VESTÍBULO	2,20m2	4.5 I. SANITÁRIA	3,80m2
2.2 COZINHA	3,00m2	2.11 QUARTO	8,20m2	3.8 COZINHA	3,00m2	4.6 VARANDA	5,30m2
2.3 SALA	9,50m2	2.12 I. SANITÁRIA	3,90m2	3.9 SALA	9,90m2	4.7 VESTÍBULO	2,20m2
2.4 QUARTO	7,80m2	3.1 VESTÍBULO	2,20m2	3.10 QUARTO	8,20m2	4.8 COZINHA	3,00m2
2.5 I. SANITÁRIA	3,80m2	3.2 COZINHA	3,00m2	3.11 I. SANITÁRIA	3,90m2	4.9 SALA	15,40m2
2.6 TERRAÇO	13,10m2	3.3 SALA	9,50m2	4.1 VESTÍBULO	2,20m2	4.10 QUARTO	13,80m2
2.7 JARDIM	7,90m2	3.4 QUARTO	7,80m2	4.2 COZINHA	3,00m2	4.11 I. SANITÁRIA	3,90m2
2.8 VESTÍBULO	2,20m2	3.5 I. SANITÁRIA	3,90m2	4.3 SALA	14,90m2		
2.9 COZINHA	3,00m2	3.6 VARANDA	5,30m2	4.4 QUARTO	13,80m2		

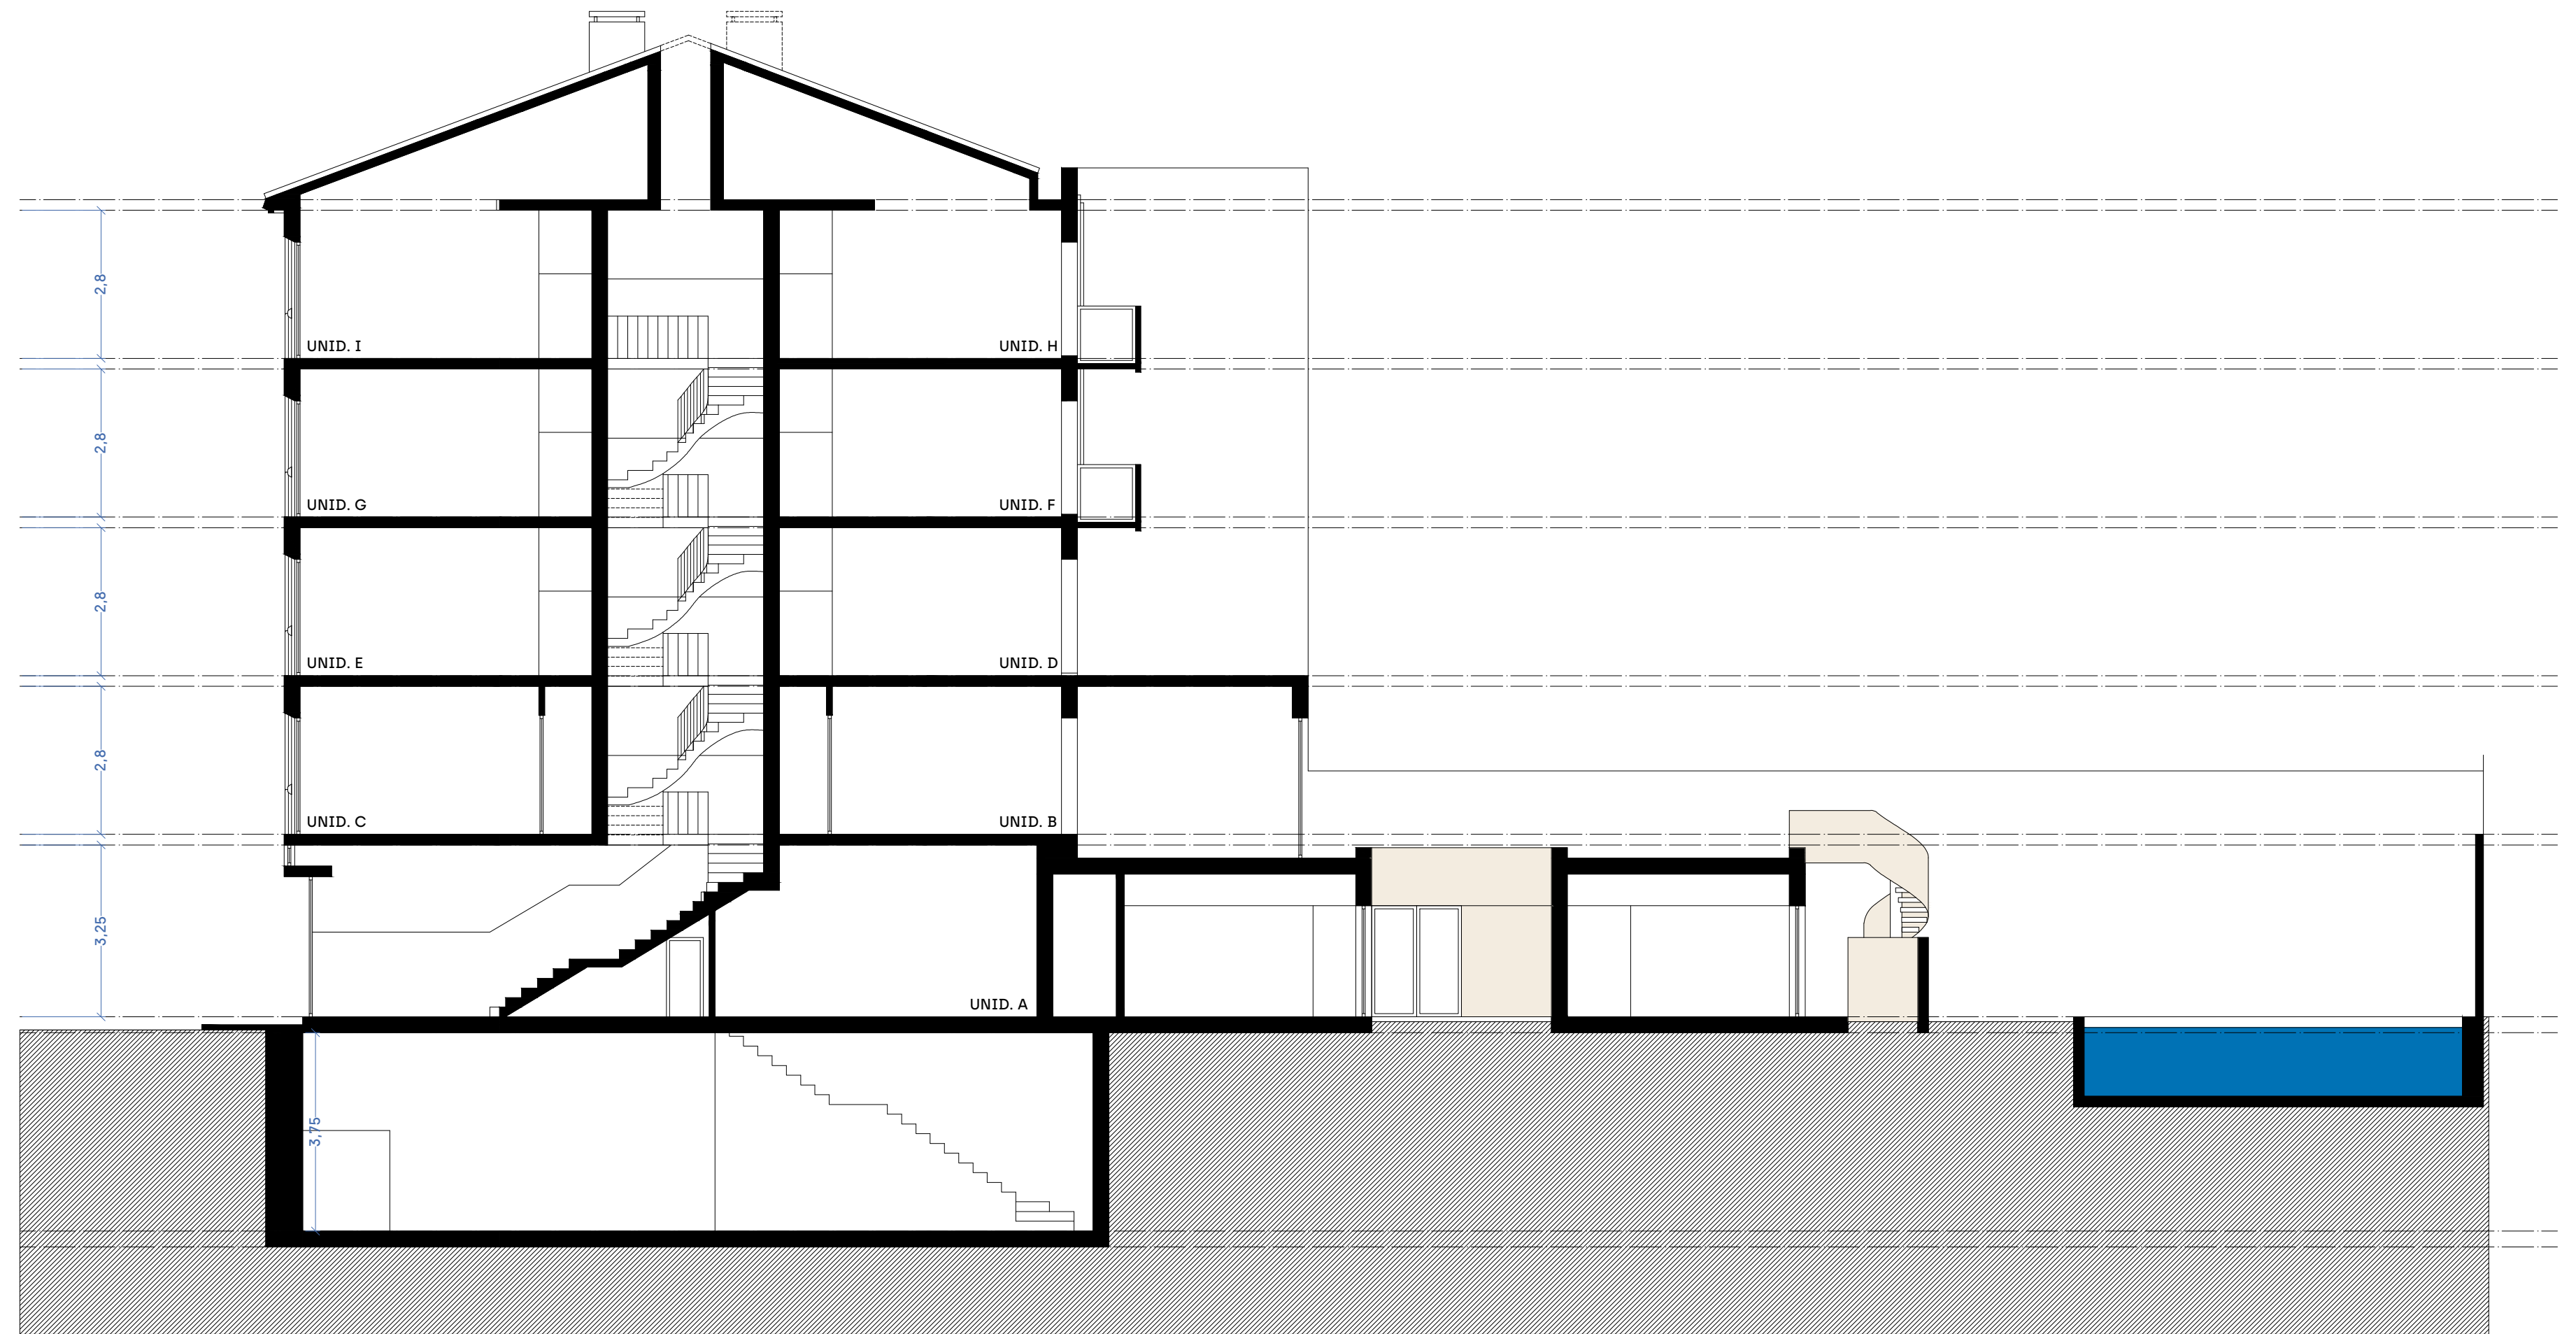

ROYAL VENTURES
 HABITAÇÃO MULTIFAMILIAR
 ESTUDO PRÉVIO
 CORTE

196_EP_03
 OUTUBRO 2024
 1:100